


ELEVATION
RESERVOIR AND PIPE LAYOUT FOR BULK WATER SUPPLY (DOMESTIC WATER)
SCALE
NTS

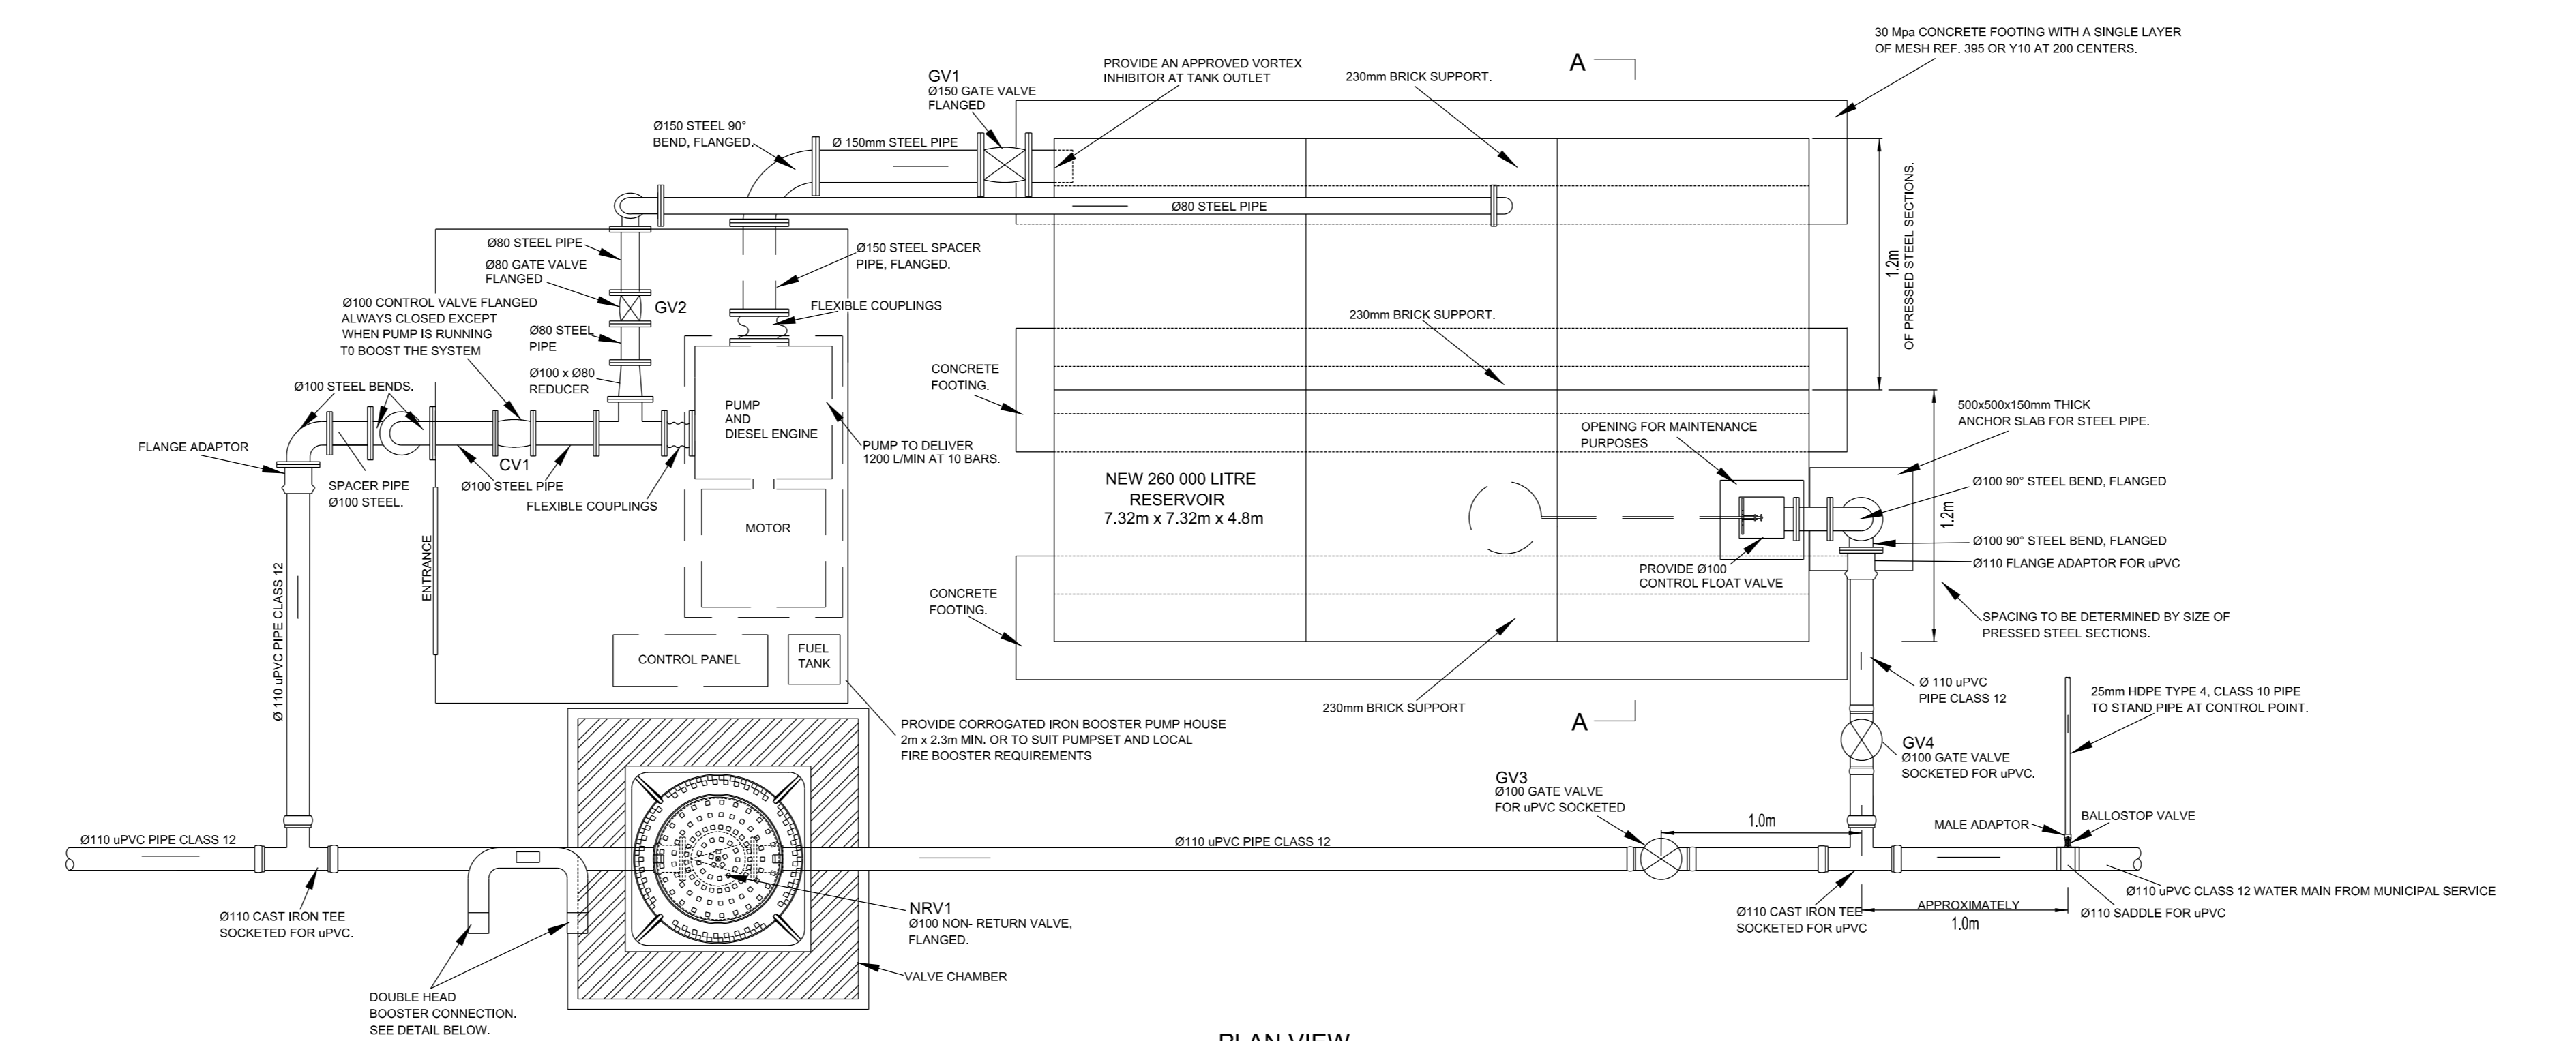

PLAN VIEW
RESERVOIR AND PIPE LAYOUT FOR BULK WATER SUPPLY (DOMESTIC WATER)
SCALE
NTS

DRAWING NO.	REFERENCE
1	REFERENCE DRAWINGS

REVISIONS			
NO.	DESCRIPTION	BY	CHKD APPD DATE
2	ISSUED FOR CLIENT REVIEW	SM JB	25-10-2017
1	ISSUED FOR SQUAD CHECK	SM JB	18-10-2017

CONTRACTOR / CONSULTANT				TRANSNET CAPITAL PROJECTS			
TITLE	NAME	SGN	DATE	TITLE	NAME	SGN	DATE
-	-	-	-	DRAWN	SM	[Signature]	16 10 17
-	-	-	-	CHECKED	JB	[Signature]	16 10 17
-	-	-	-	DESIGNED	SM	[Signature]	16 10 17
-	-	-	-	CHECKED	JB	[Signature]	16 10 17

Transnet Capital Projects

TRANSNET

TRANSNET LTD (TRADING AS TRANSNET CAPITAL PROJECTS) REG. NO. 1969000003
 CARLTON CENTRE
 150 COMMISSIONER STREET
 JOHANNESBURG 2001

TEL: 011 308 3000
 FAX: 011 308 2315

LEPHALE YARD

LEPHALE NSF YARD
 WATERBERG - STAGE 3
 DETAILS - WATER STORAGE TANK

PROJECT NUMBER	OD	FBS	DES	TYPE	DRAWING NO.	SHEET	REV	ID
A03	4	2	4	3	0	2	4	1